


APPROVED BY: _____

DATE: _____

TO CUSTOMER: EXAMINE THIS DRAWING CAREFULLY. VERIFY ALL DIMENSIONS, LOCATIONS, AND ELEVATIONS FOR ACCURACY. SIGN AND DATE AT LINE. ANY MODIFICATIONS OR CHANGES TO THIS DRAWING OR FINISHED PRODUCT, AFTER IT HAS BEEN SIGNED, MAY RESULT IN ADDITIONAL CHARGES AND SHIPPING DELAYS. NO JOB WILL BE STARTED UNTIL CONFIRMATION THROUGH SIGNATURE. CONFIRMATION THROUGH SIGNATURE RELEASES ORDER FOR PRODUCTION.

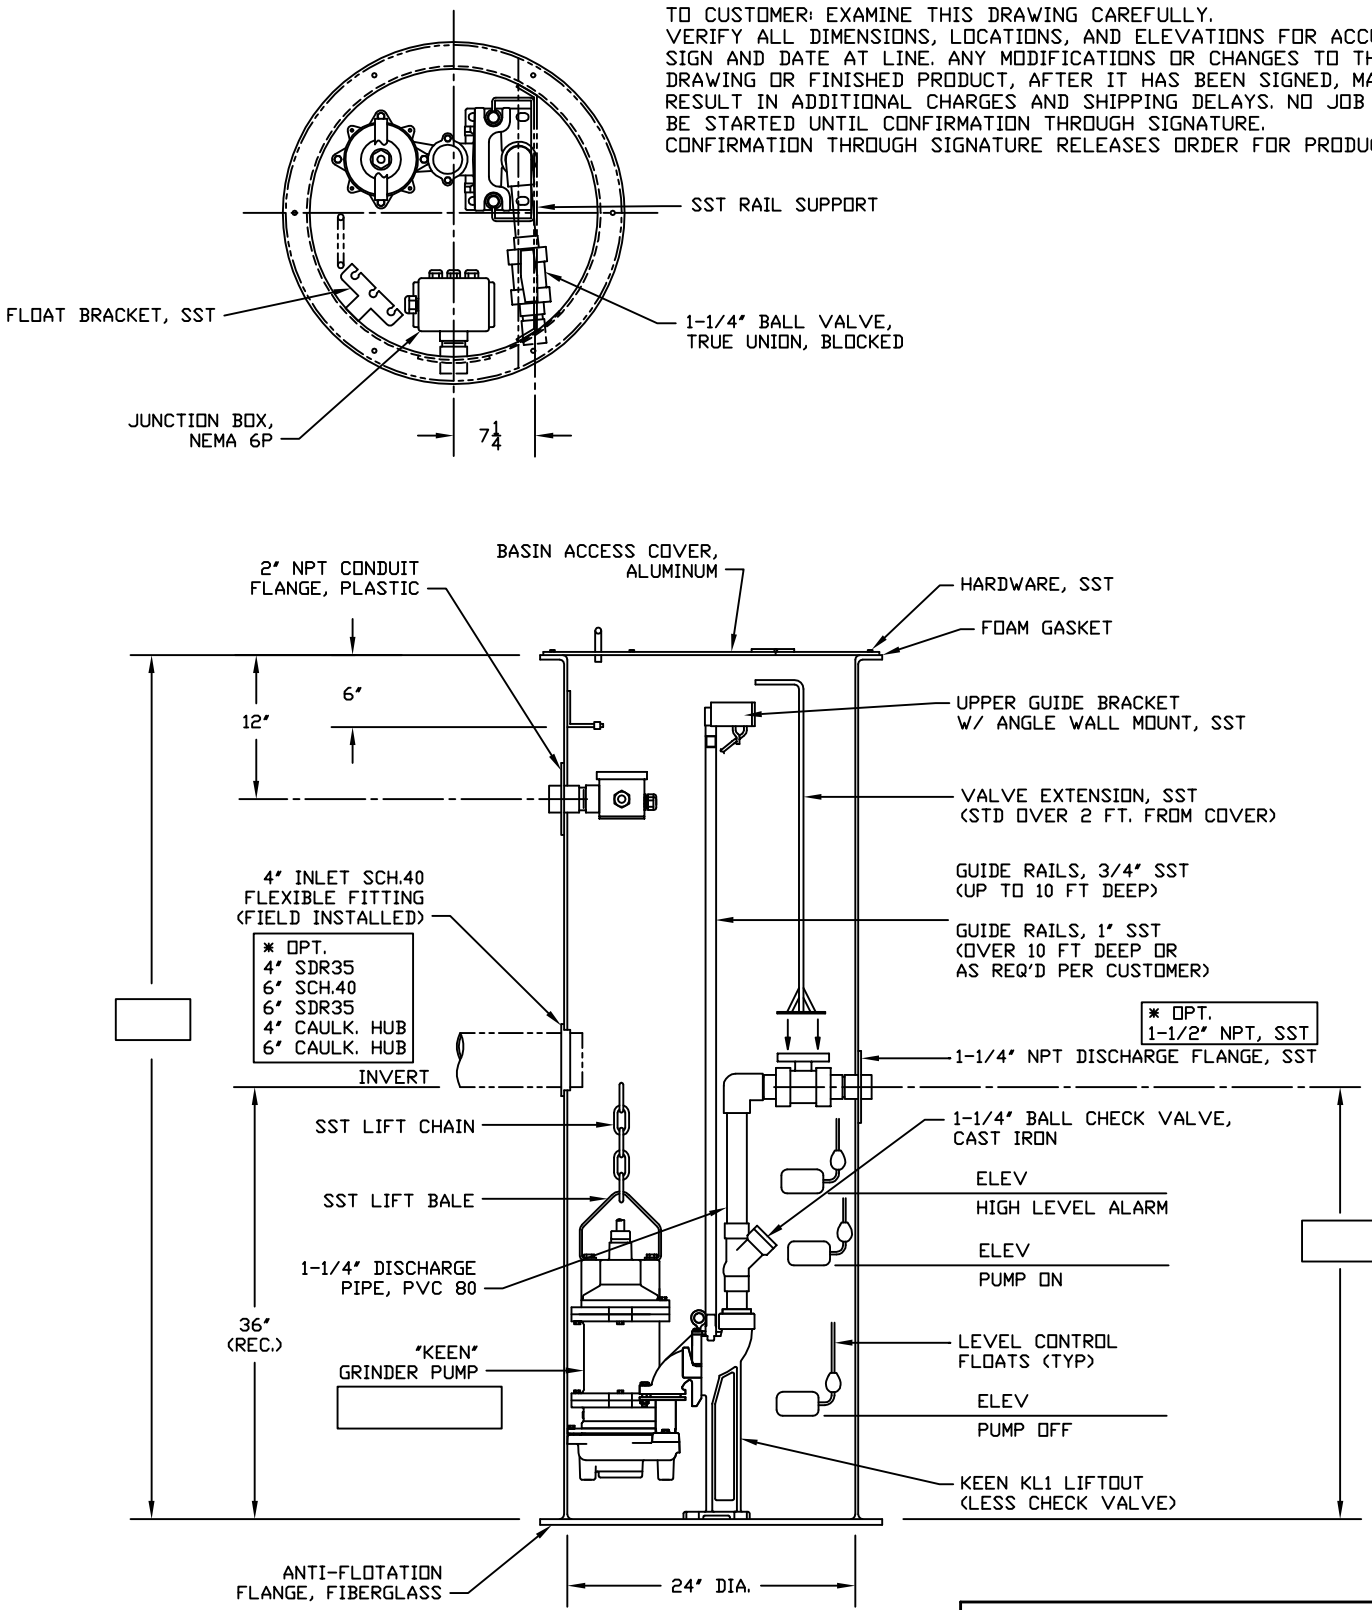

- * OPT.
- 4" SDR35
- 6" SCH.40
- 6" SDR35
- 4" CAULK. HUB
- 6" CAULK. HUB

- * OPT.
- 1-1/2" NPT, SST

NOTE: ALL DIMENSIONS FOR REFERENCE ONLY

REV	INITIALS	DATE

		KEEN PUMP CO. 471E ST. ROUTE 250 EAST ASHLAND, OHIO 44805	PHONE: 419-207-9400 FAX: 419-207-8031
TITLE BASIN ASSY; 24"DIA., ALL 1&2HP GR., SIM., KL1, ALUM. ACCESS CVR.			
SCALE NTS		DWG. # KN-672	REV. -
DWG. BY S. ETZEL	DATE 01/08/13		